


13/12
16/12

D. D. A.

AREA DETAIL

Description	Planning Norms & Development Controls of Community Multipurpose Ground	Proposal for DDA Utsav Sthal (Temporary)
Plot Area	2.0 Ha. (20000 Sqm)	1.03 Ha. (10318.8 Sqm)
Setbacks	15M, 12M, 12M & 12M	As Per LOP
Ground Coverage	50 % of total area for Activities	* 3000-4000 Sqm Pandal (Temporary) * 700 Sqm Utility Block * 300 Sqm Toilet Block
Built-up	3 % of the remaining area (Excluding soft Parking)	Utility block, toilet block and guard room, (approx. 1500 Sqm.)
Parking	50 % of total Area (Soft Parking)	3000-3500 Sqm (Approx) 30-35% Soft parking (100-125 ECS)

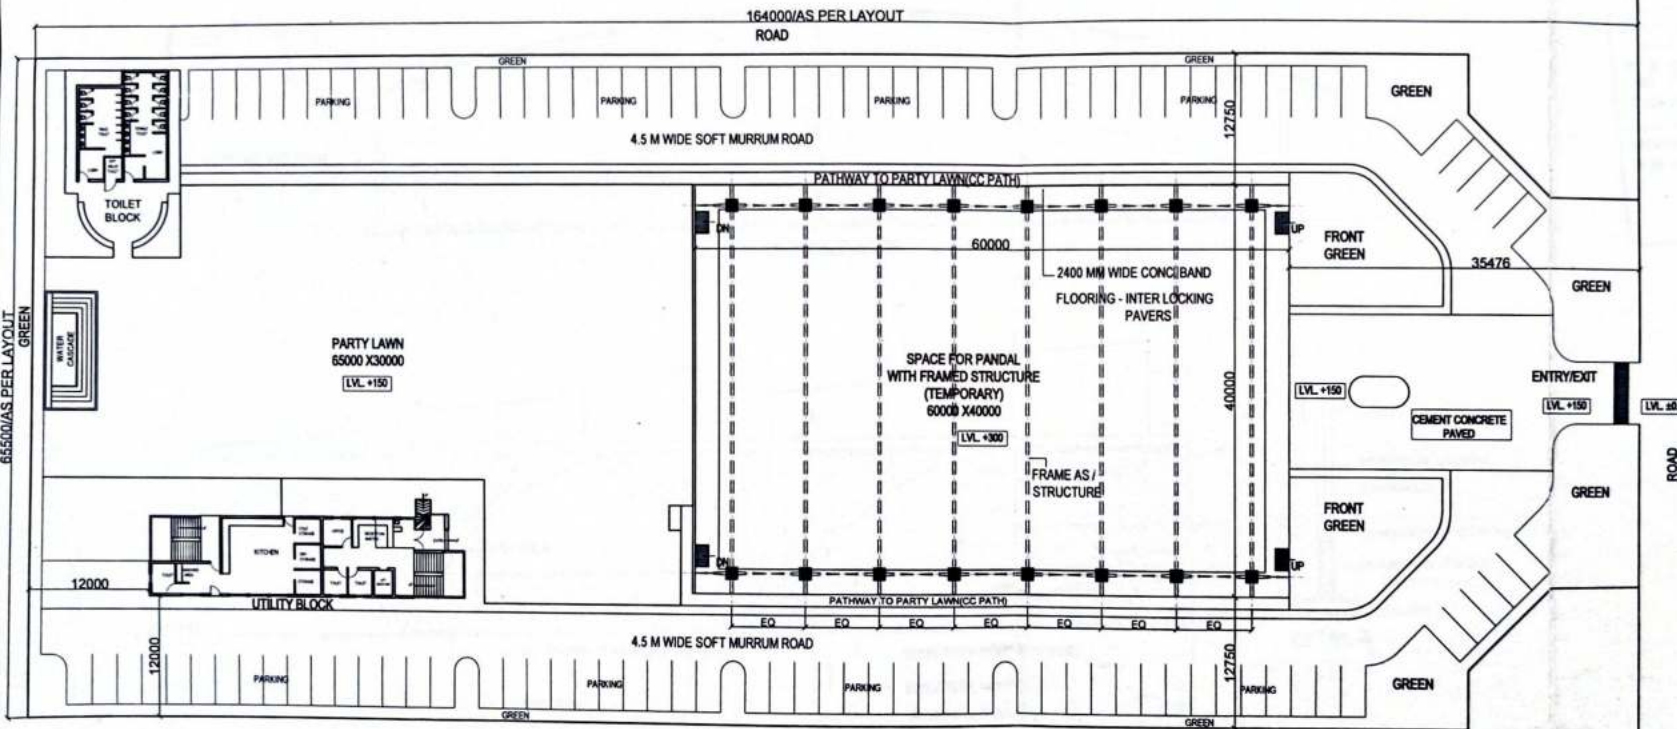

PLOT NO. 3 & 5 ROAD

NOTE:-

The Scheme has been approved in the 371 S.C.M held on 01.08.2019 vide item no.79/2019. that "approved for temporary pandal structure".

NOTE:-

1. All dimensions are in MM, unless and until specified.
2. Only written dimensions are to be followed and not be measured.
3. Any discrepancy in the drawings shall be brought to the notice of the office of SA(Socio-Cul.) before execution of work at site.

PROJECT TITLE
**DDA UTSAV STHAL (TEMPORARY)
AT CBD SHAHDARA**

DRG. TITLE LAYOUT PLAN		N
SCALE 1:500	DATE	

ARCH. ASSTT.	ASSTT. DIR (ARCH)	DR (ARCH)
--------------	-------------------	-----------

SR. ARCHITECT	CH. ARCHITECT
---------------	---------------

HOUSING & URBAN PROJECTS WING
OFFICE OF SA(SOCIO-CULTURE),
8TH FLOOR, VIKAS MINAR, NEW DELHI

DELHI DEVELOPMENT AUTHORITY
HUPW-CO-ORDINATION UNIT
VERIFIED
This proposal was considered in the Screening Committee Meeting held on 18/8/19 Vide item No. 79/2019
Dy. Director (Arch.) Co-ordn.






Delhi Development Authority
CERTIFIED
Approved in 371 Screening Committee Meeting Dt. 1/8/19 Vide Item No. 79/2019
Name: *Kumar* Sign: *Kumar*
Sr. Architect (Socio-Culture)

52

34

157

D. D. A.

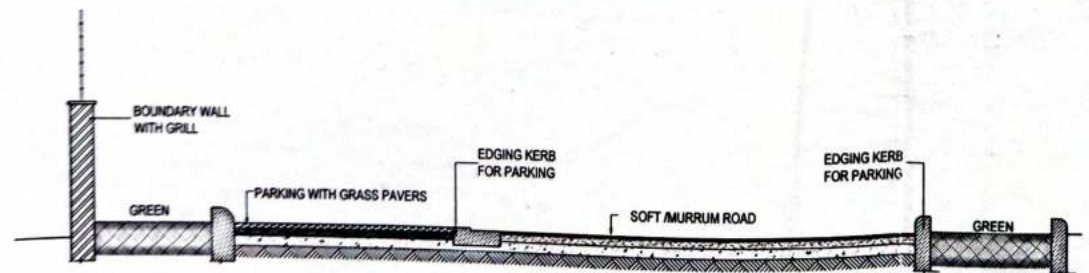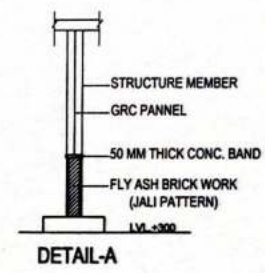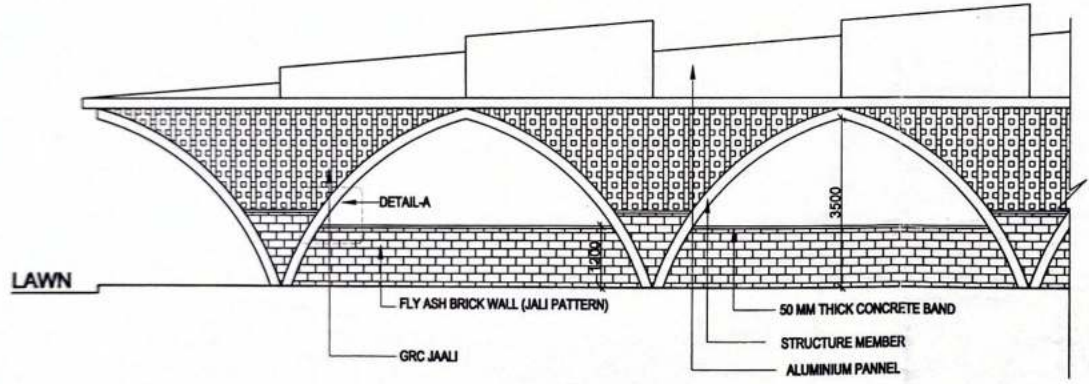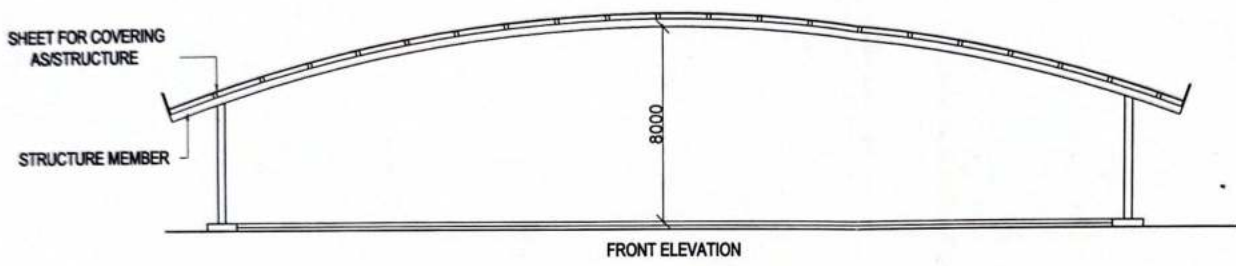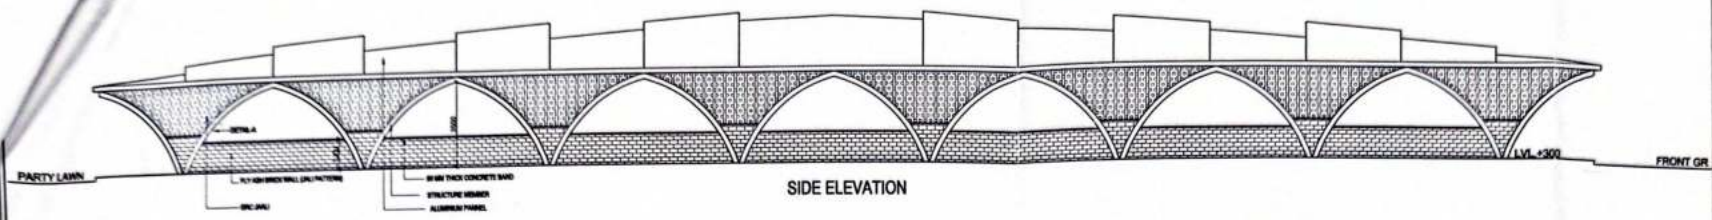

DELHI DEVELOPMENT AUTHORITY
HUPW-CO-ORDINATION UNIT
VERIFIED
This proposal was considered in the
371 Screening Committee
Meeting held on 18.11.19
Vide item No. 792019
Dy. Director (Arch.) Co-ordn

NOTE:-
The Scheme has been approved in the 371 S.C.M held on 01.08.2019 vide item no.79:2019. that "approved for temporary pandal structure".
NOTE:-
1. All dimensions are in MM, unless and until specified.
2. Only written dimensions are to be followed and not to be measured.
3. Any discrepancy in the drawings shall be brought to the notice of the office of SA(Socio-Cul) before execution of work at site.

Delhi Development Authority
CERTIFIED
Approved in 371 Screening
Committee Meeting Dt. 18/11/19
Vide item No. 792019
Sign: [Signature] Name: [Name]
Sign: [Signature] Name: [Name]
Sr. Architect
(Socio-Culture)

PROJECT TITLE DDA UTSAV STHAL (TEMPORARY) AT CBD SHAHDARA	
GRID TITLE PANDAL DETAIL	
SCALE	DATE
ARCH ASSTT	ASSTT DIR(ARCH)
DY. DIR(ARCH)	
SR. ARCHITECT	
CH ARCHITECT	
H U W I P	HOUSING & URBAN PROJECTS WING OFFICE OF SA(SOCIO-CULTURE), 8TH FLOOR, VIKAS MINAR, NEW DELHI