


MULTISTOREYED TWO BEDROOM APARTMENTS ADJOINING PKT-3, SECTOR-19(B), DWARKA (352 DU's)

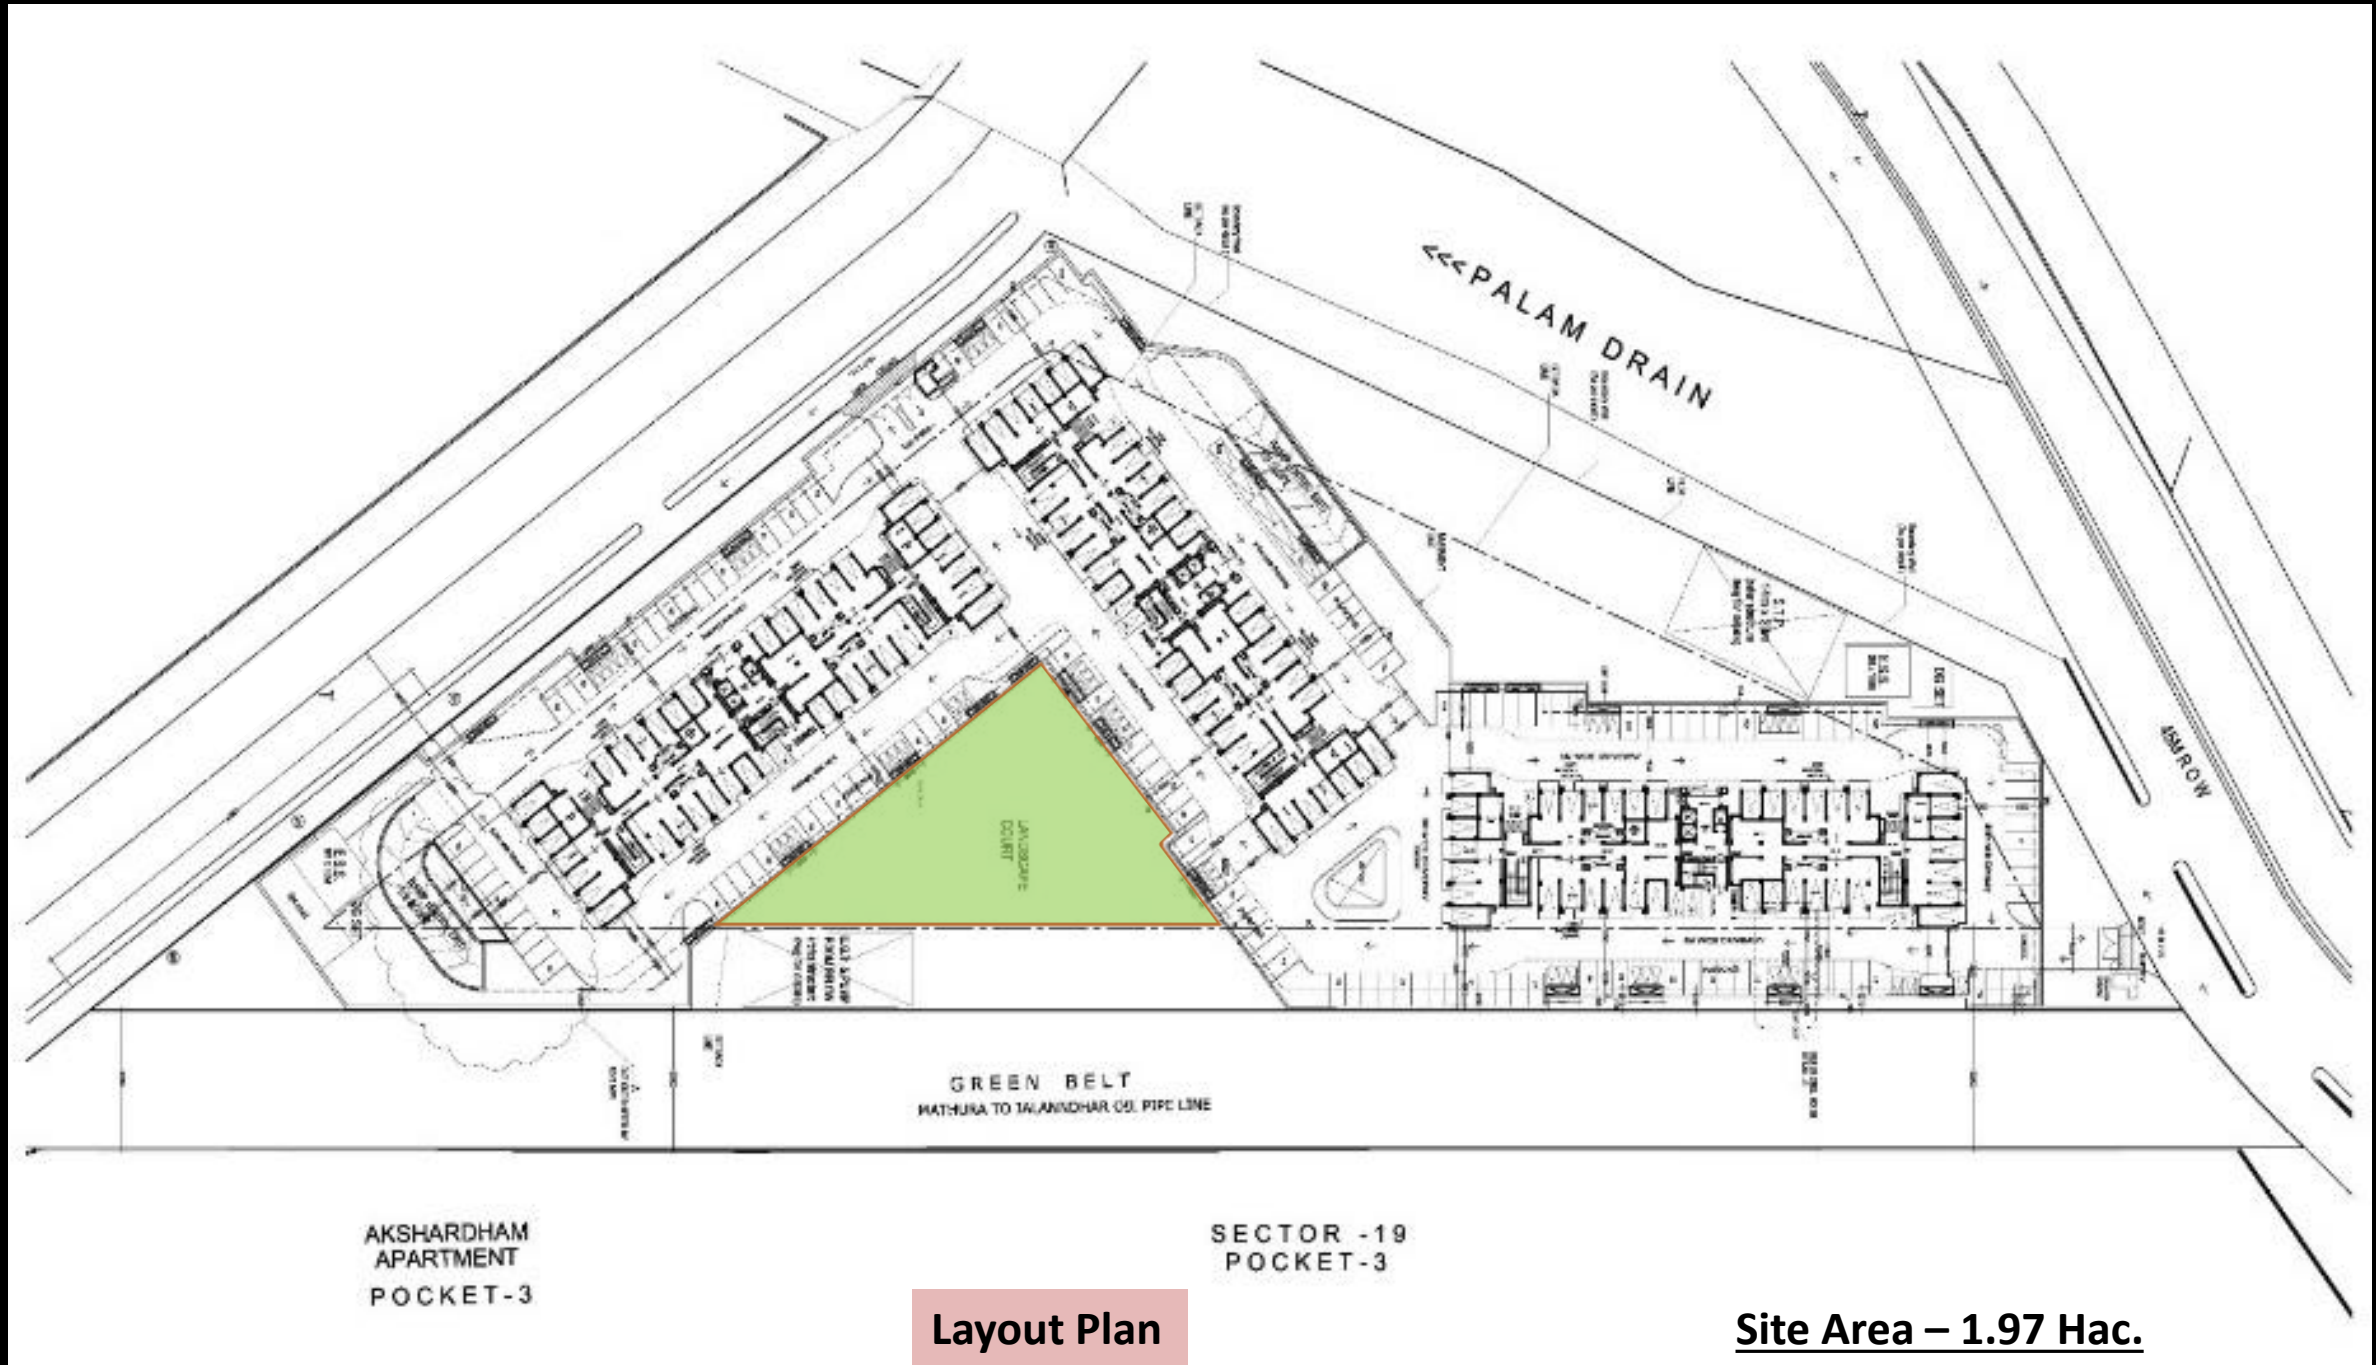

Layout Plan

Site Area – 1.97 Hac.

DWARKA & WEST ZONE

