


LOCAL SHOPPING CENTRE AT SECTOR B-4, NARELA

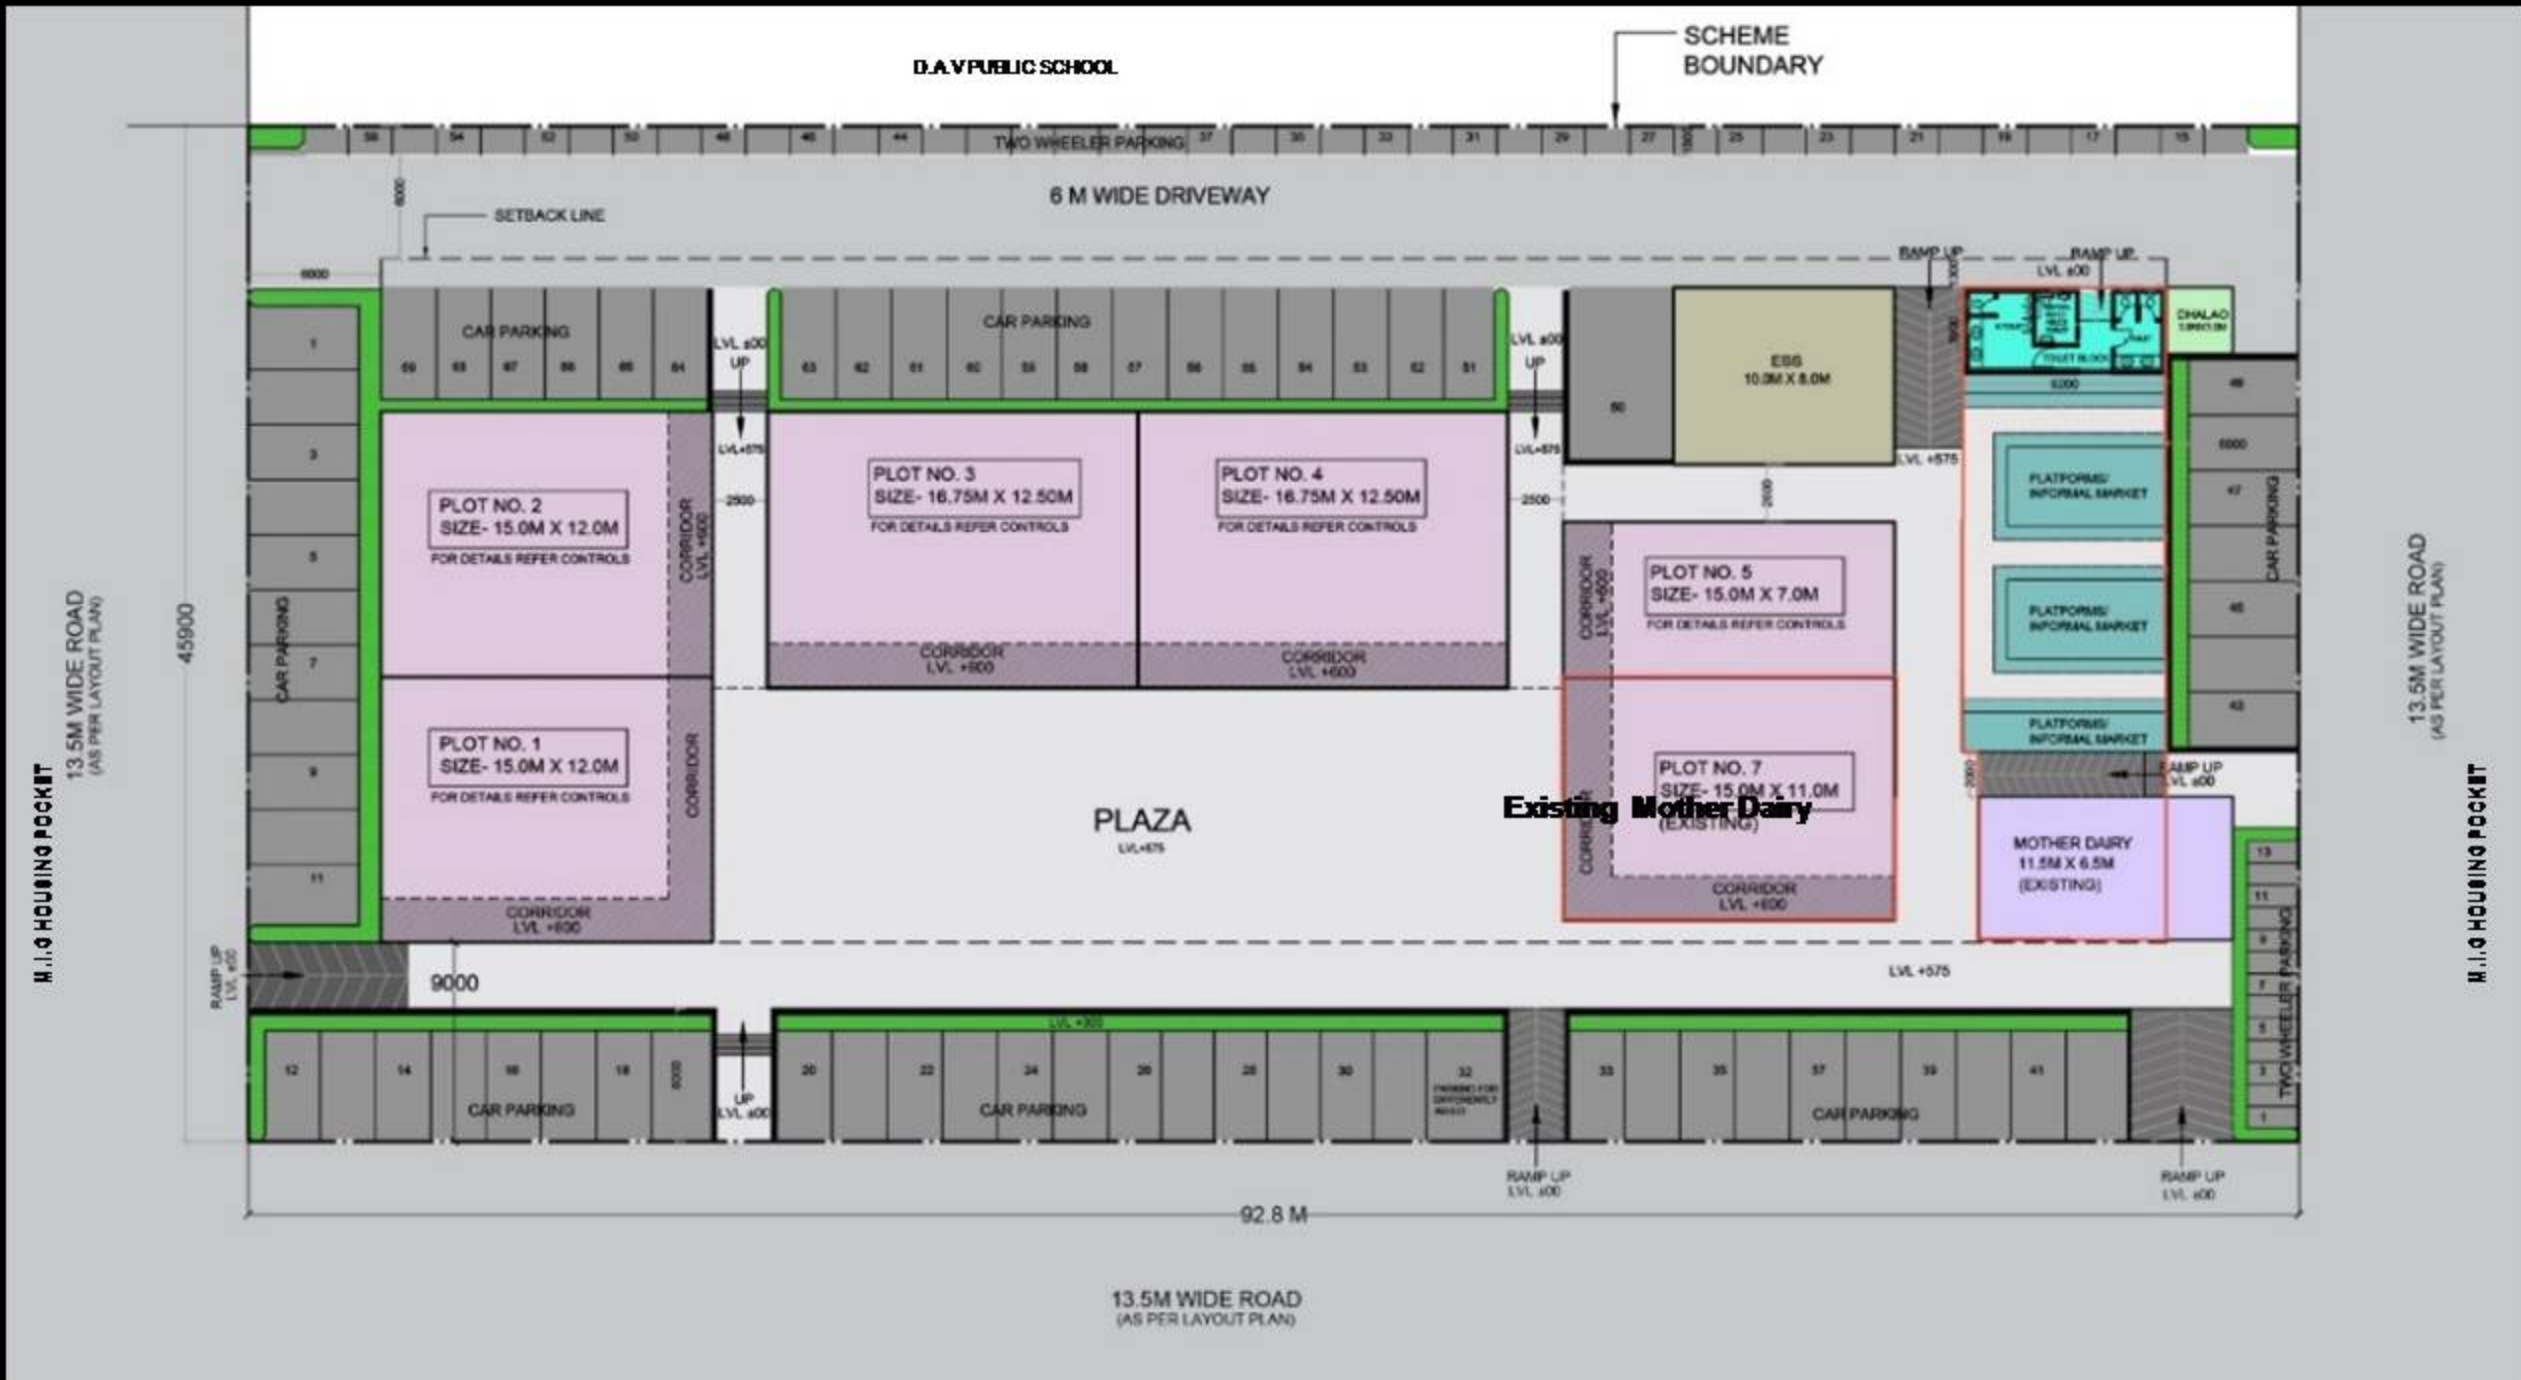

NORTH & NARELA

